

Geisensteig

Weinberglistrasse


7.00
2.46


7.00
4.50





2.20 7.00

Reserve Fläche für Park

Reserve Fläche für Park

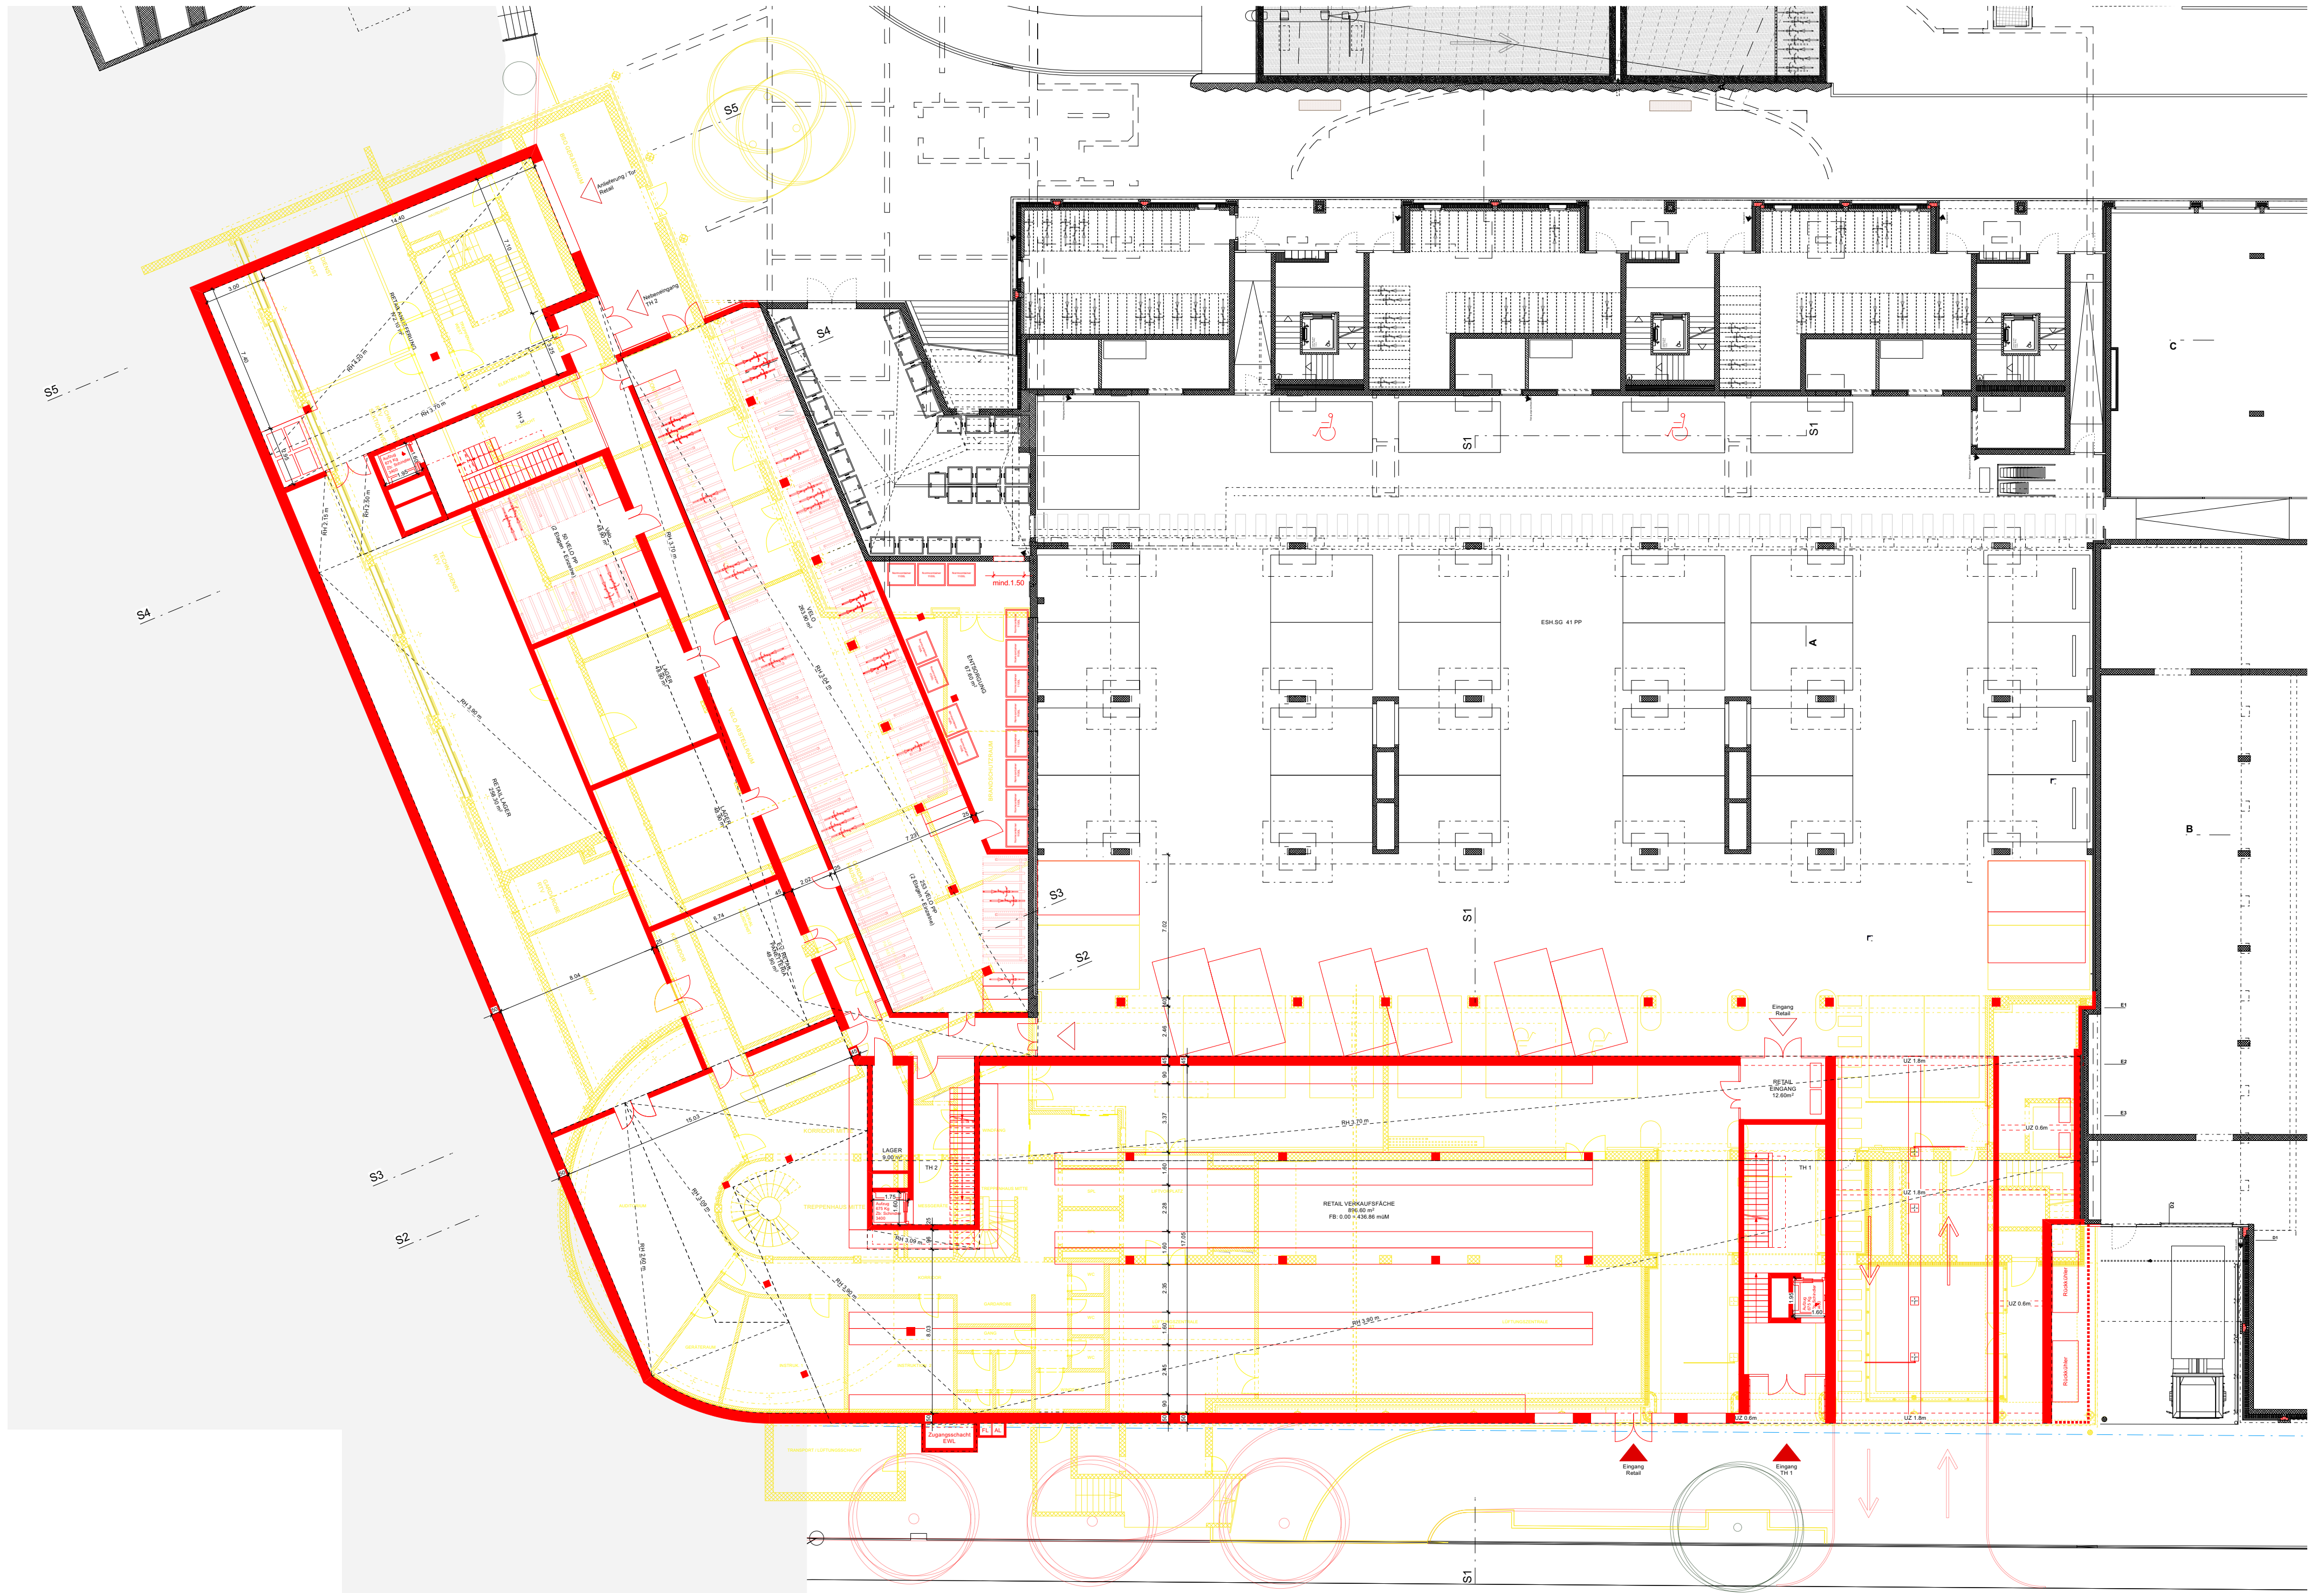


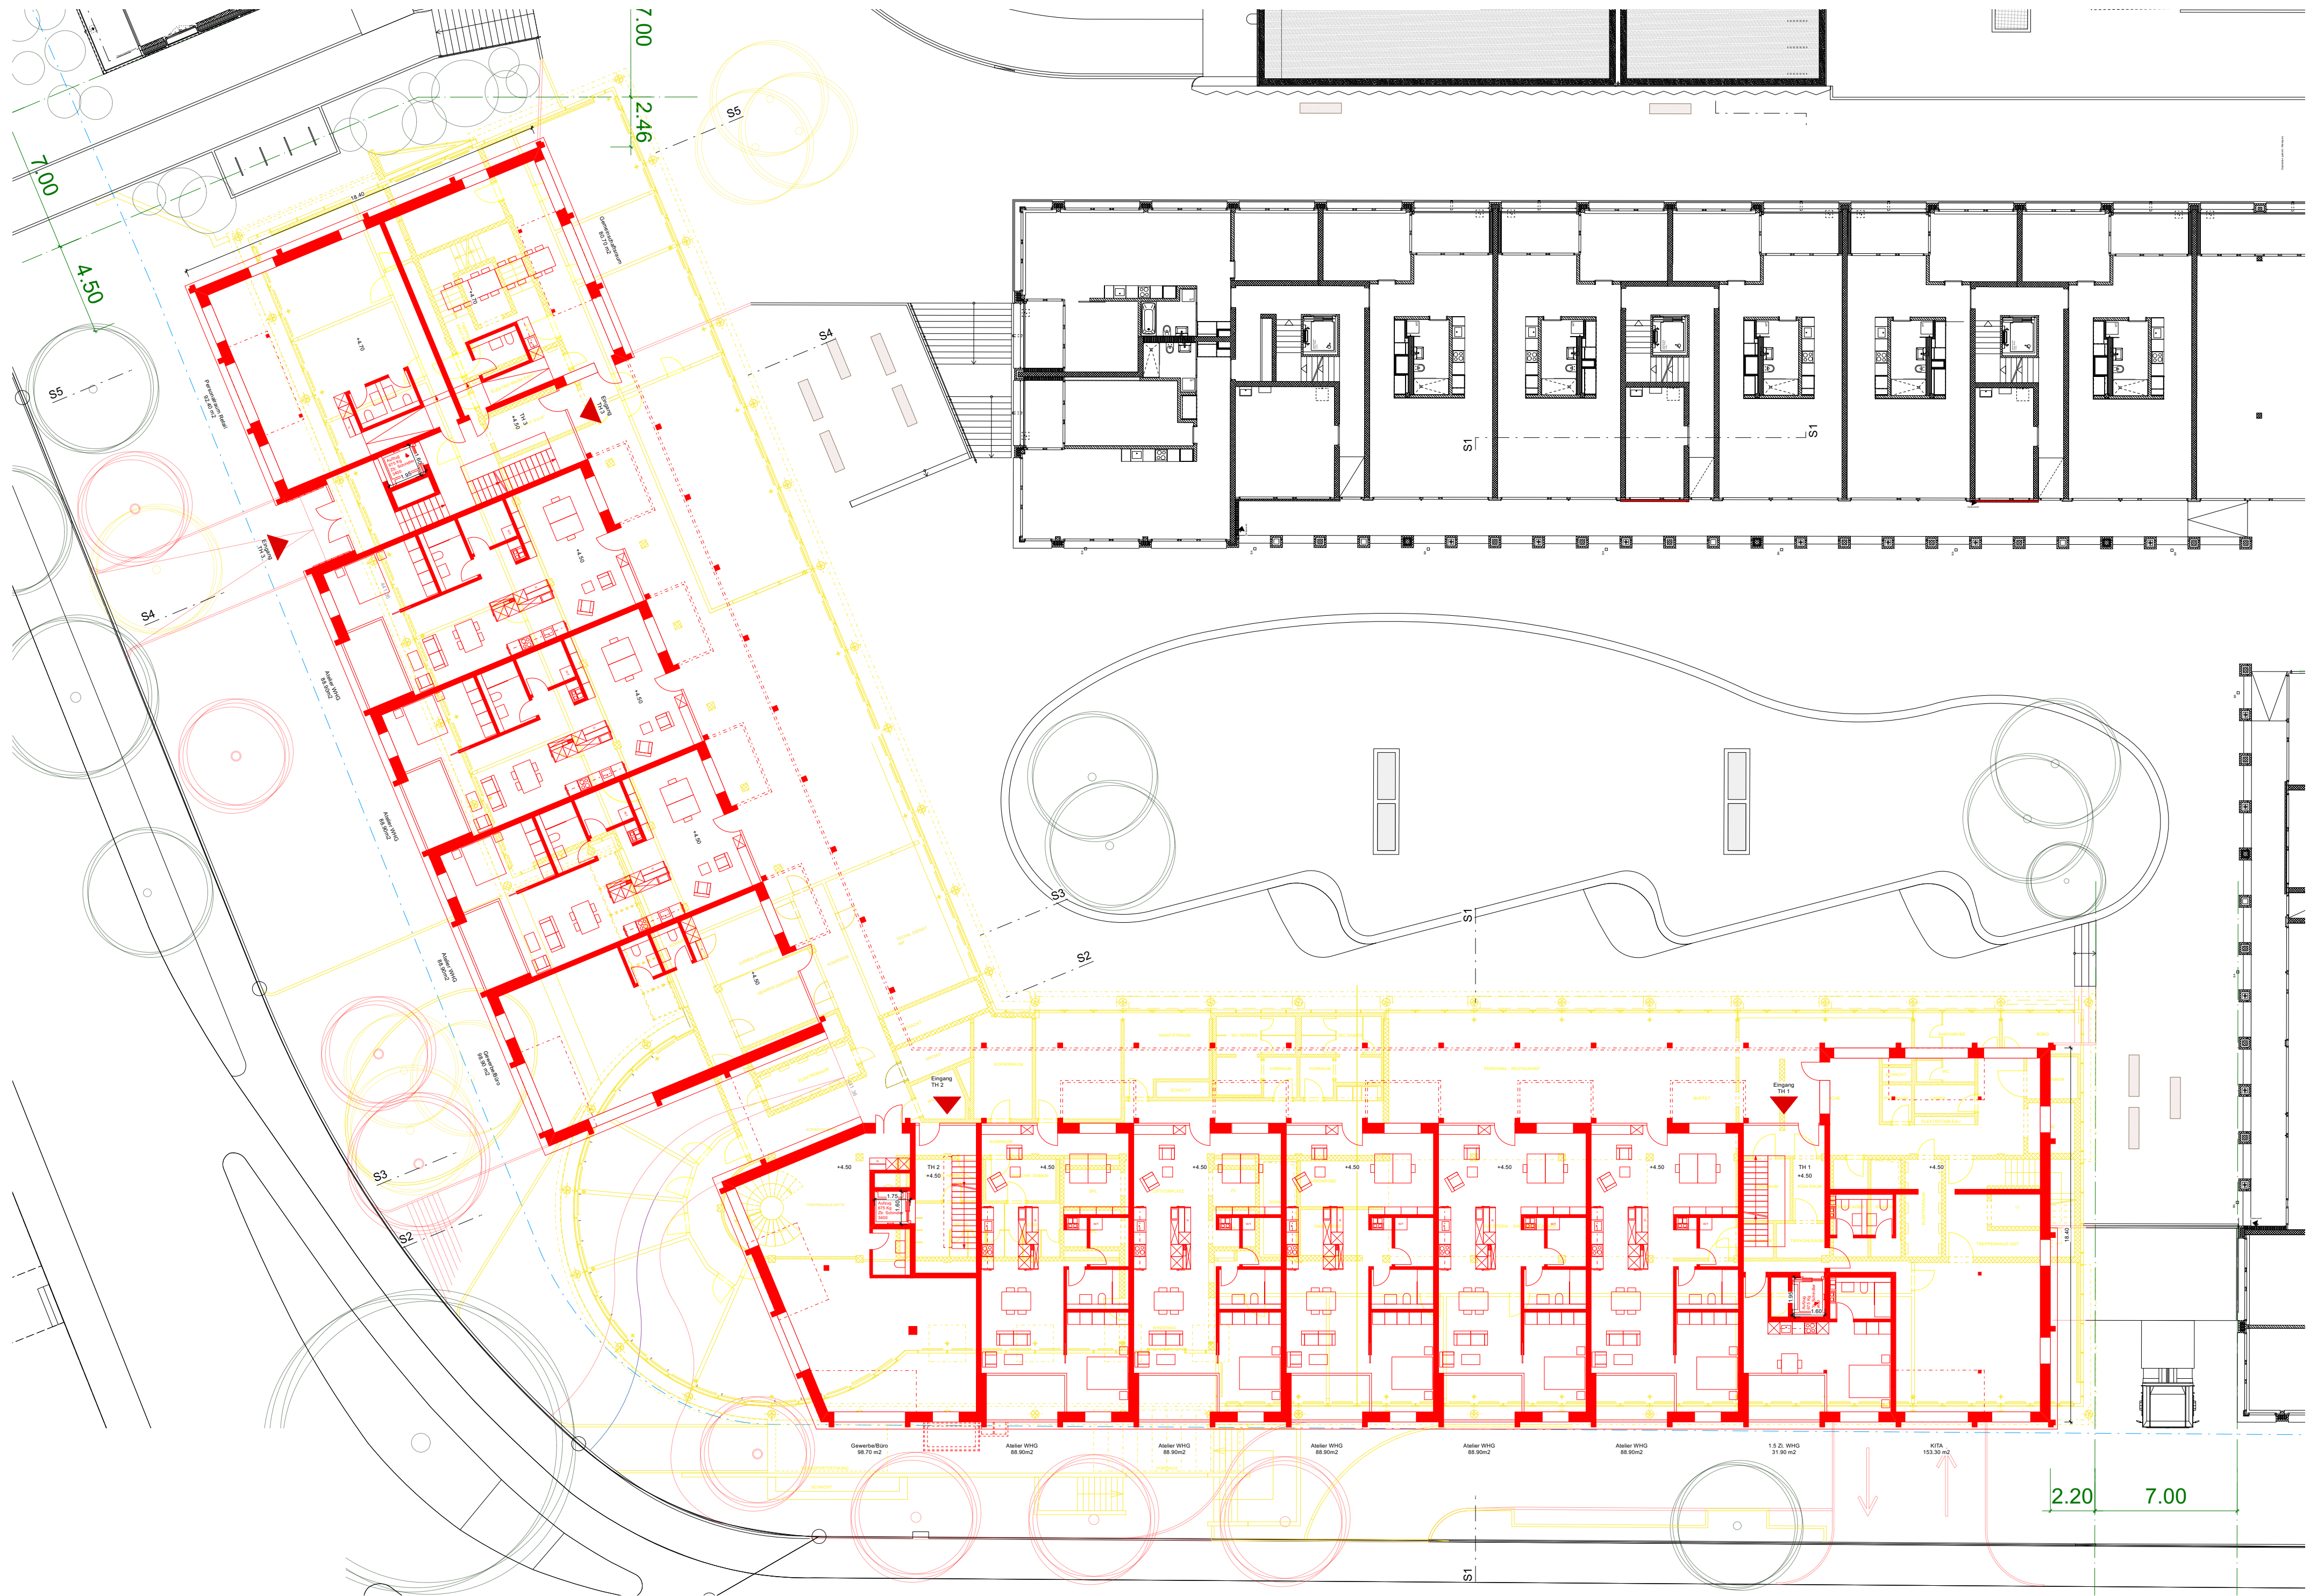

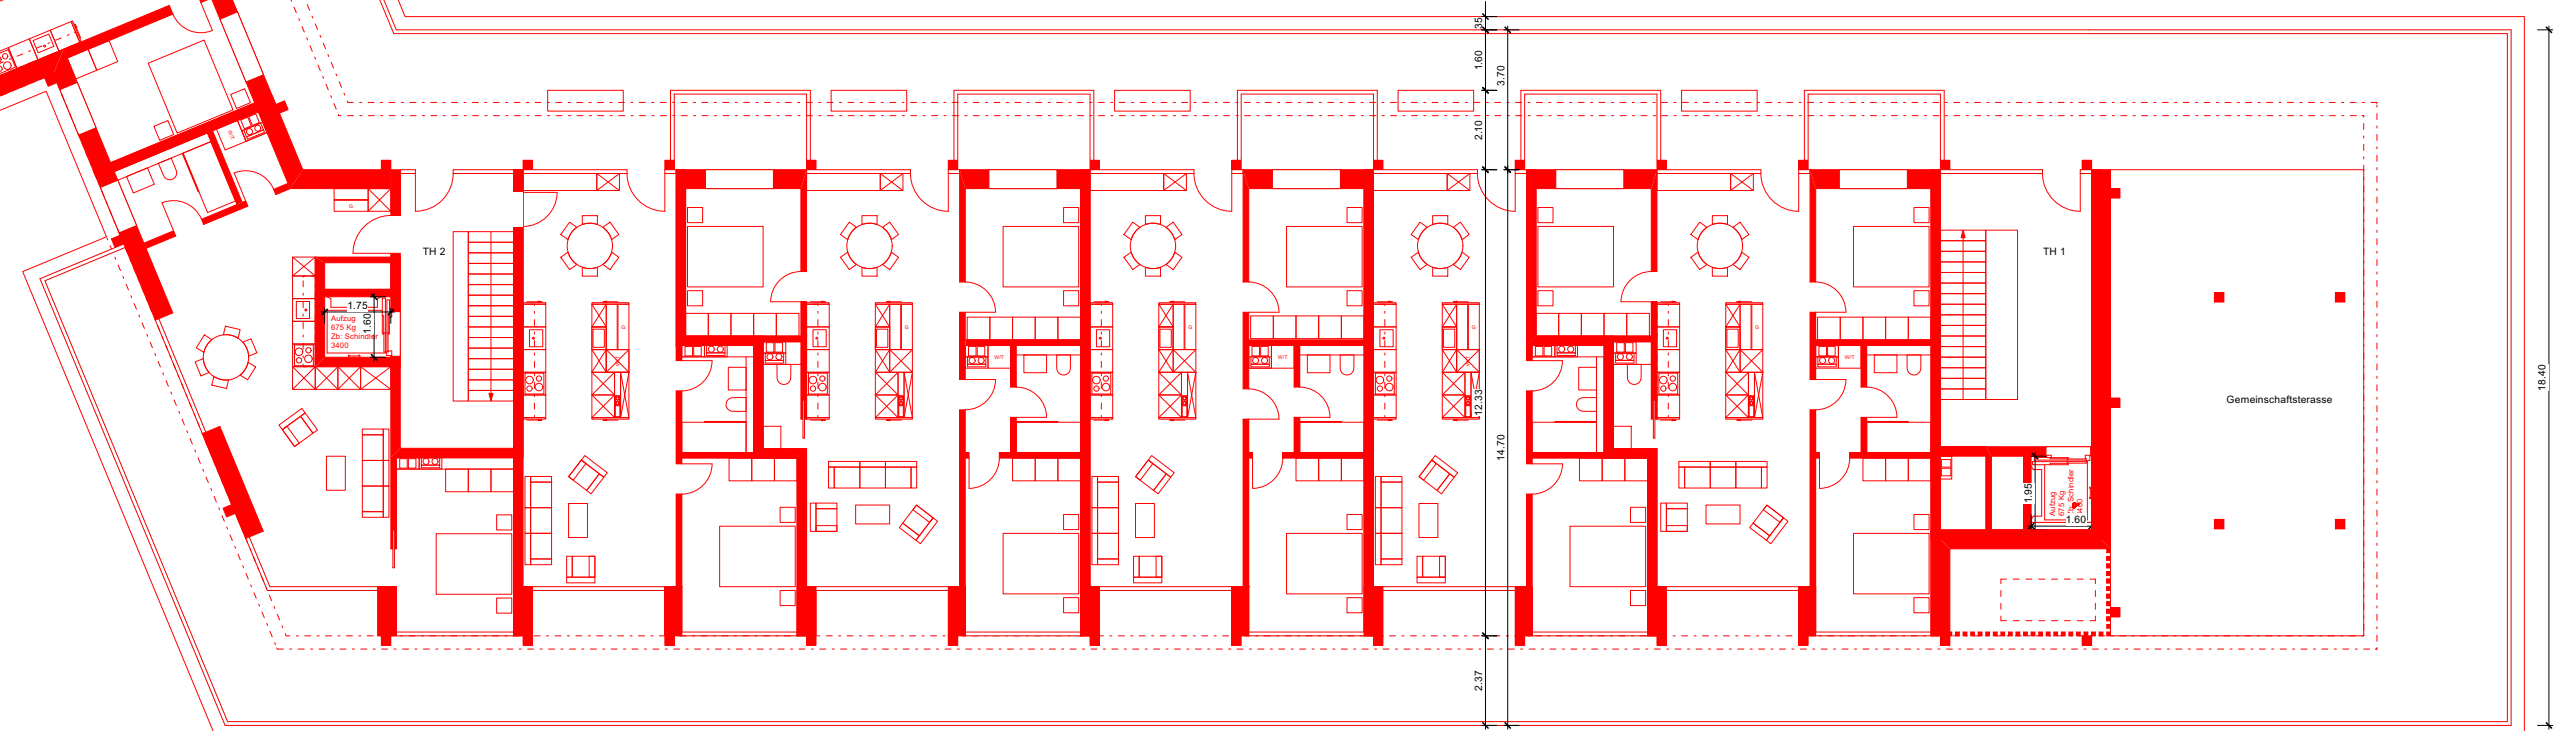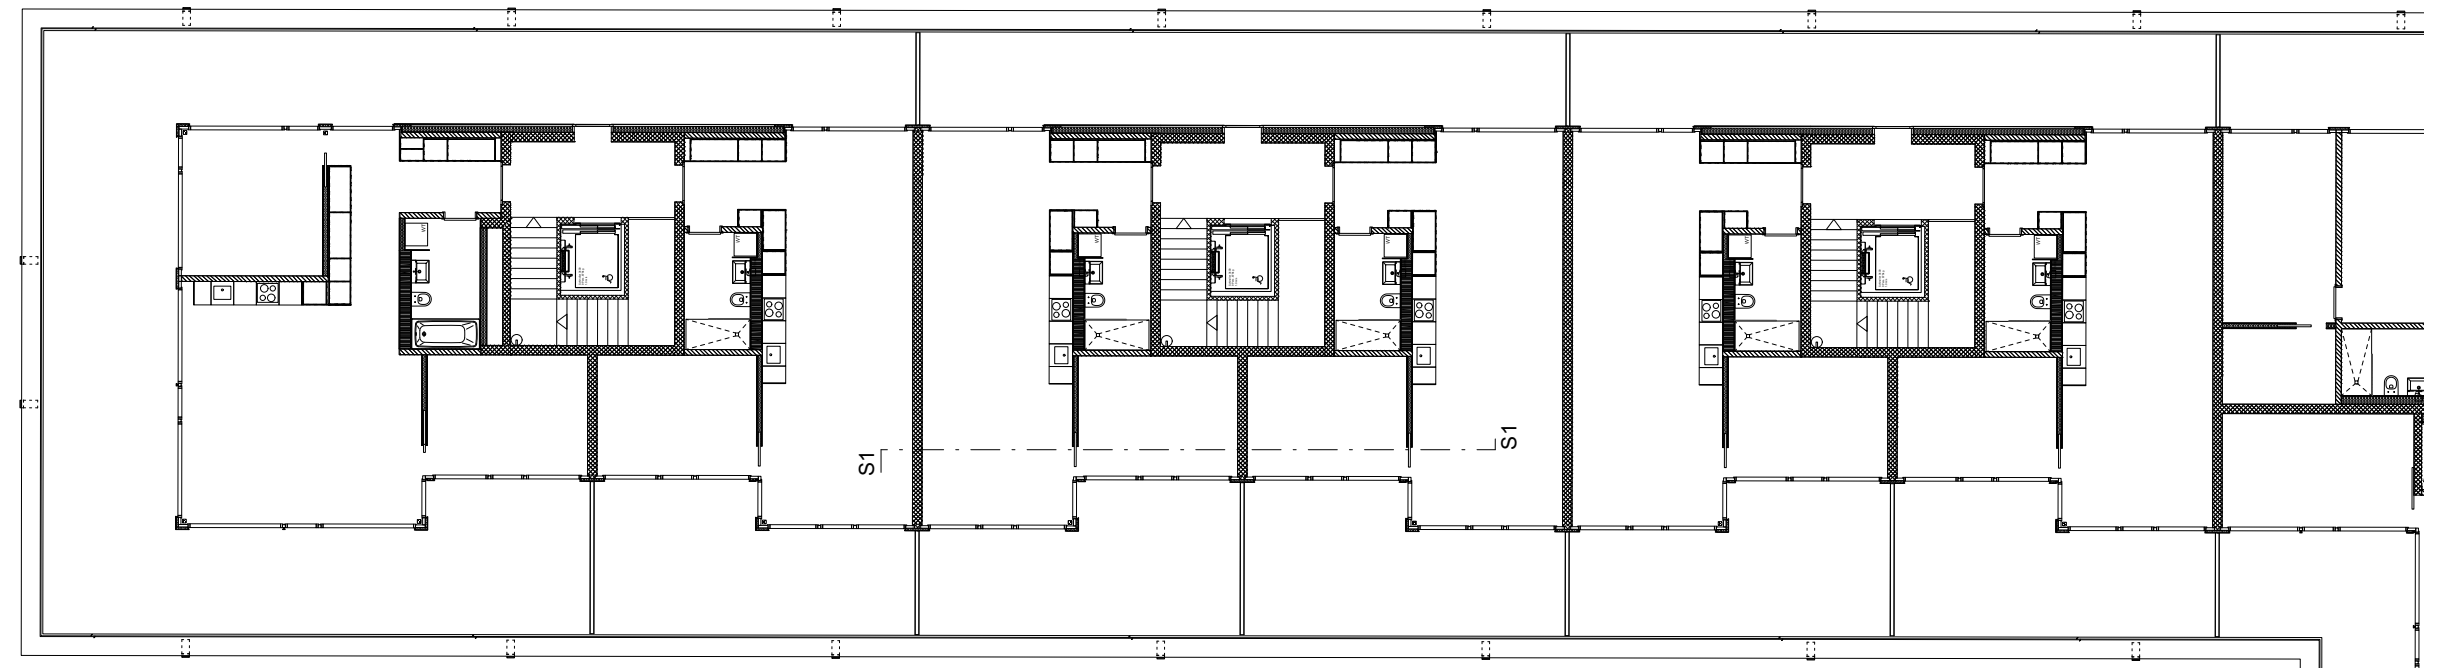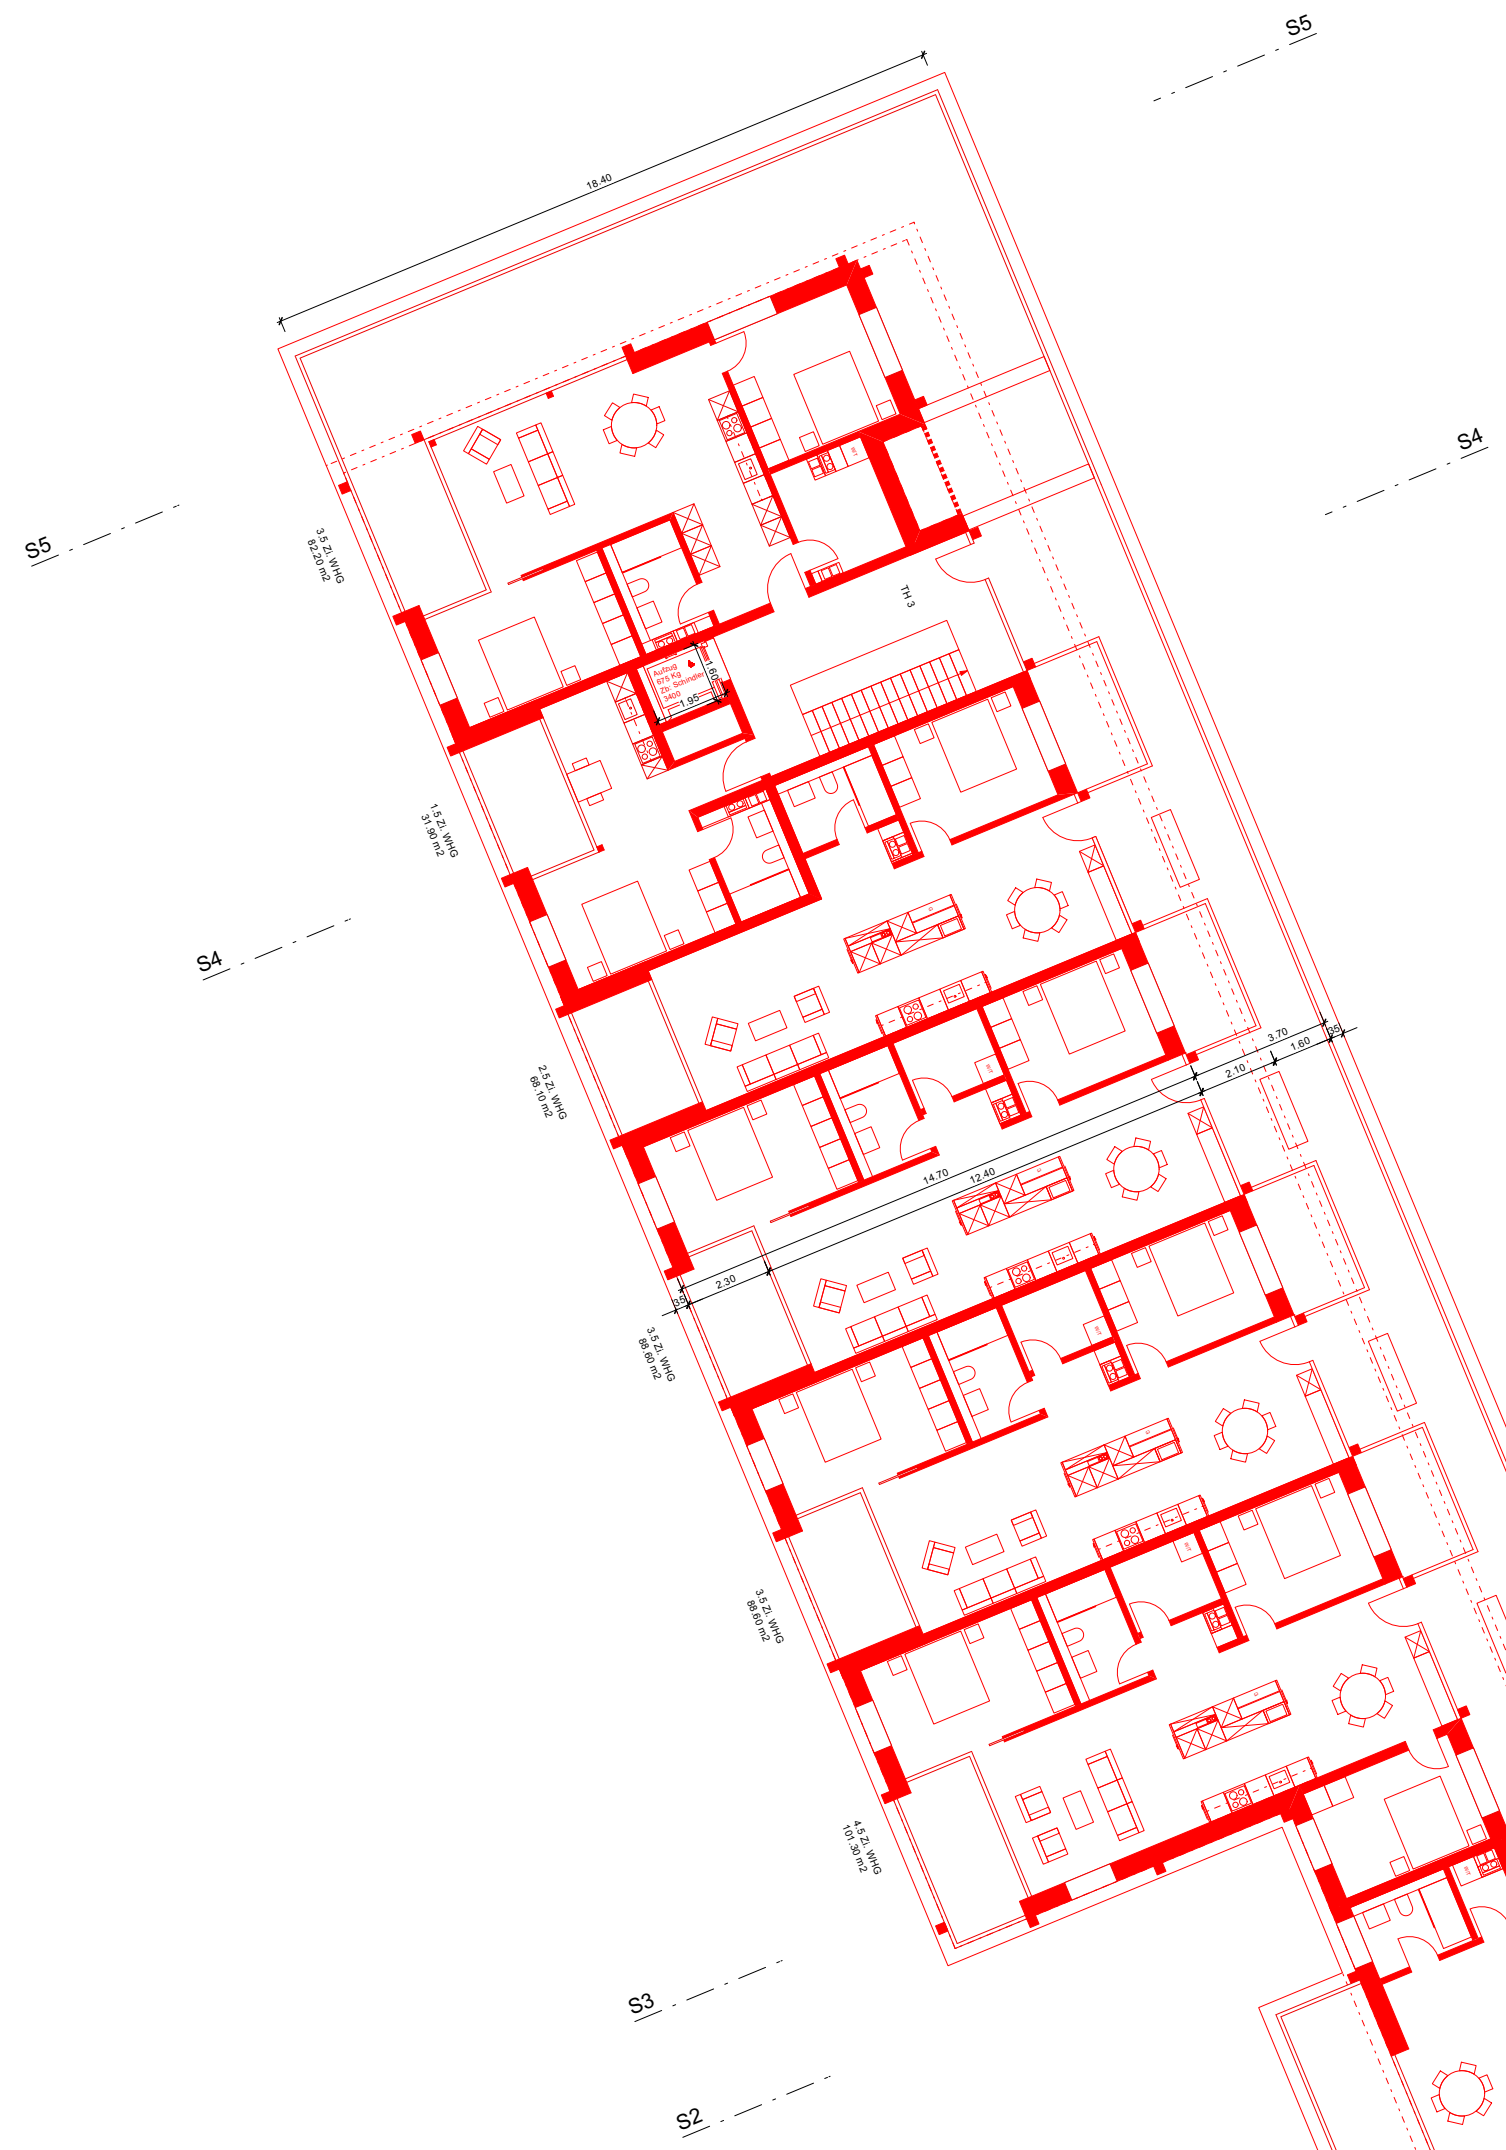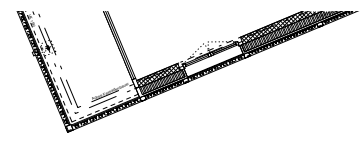


2.5 Zi. WHG 65.60 m² 2.5 Zi. WHG 62.50 m² 4.5 Zi. WHG 92.50 m² 3.5 Zi. WHG 78.10 m² 2.5 Zi. WHG 62.50 m² 4.5 Zi. WHG 92.50 m²


S1

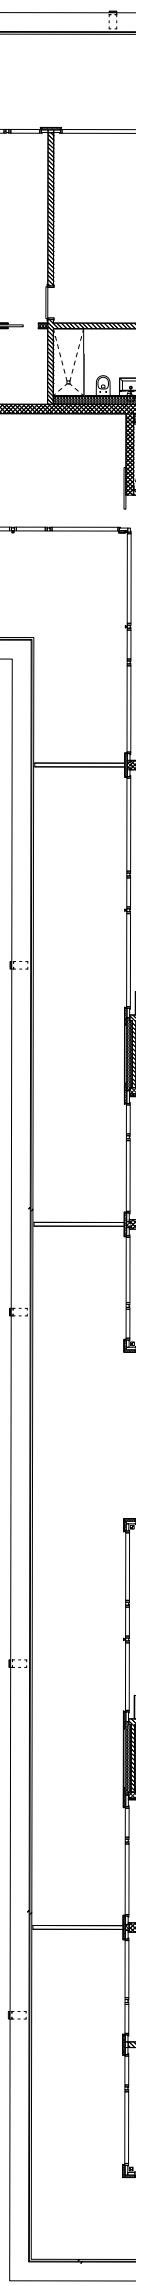


Schnitt 1

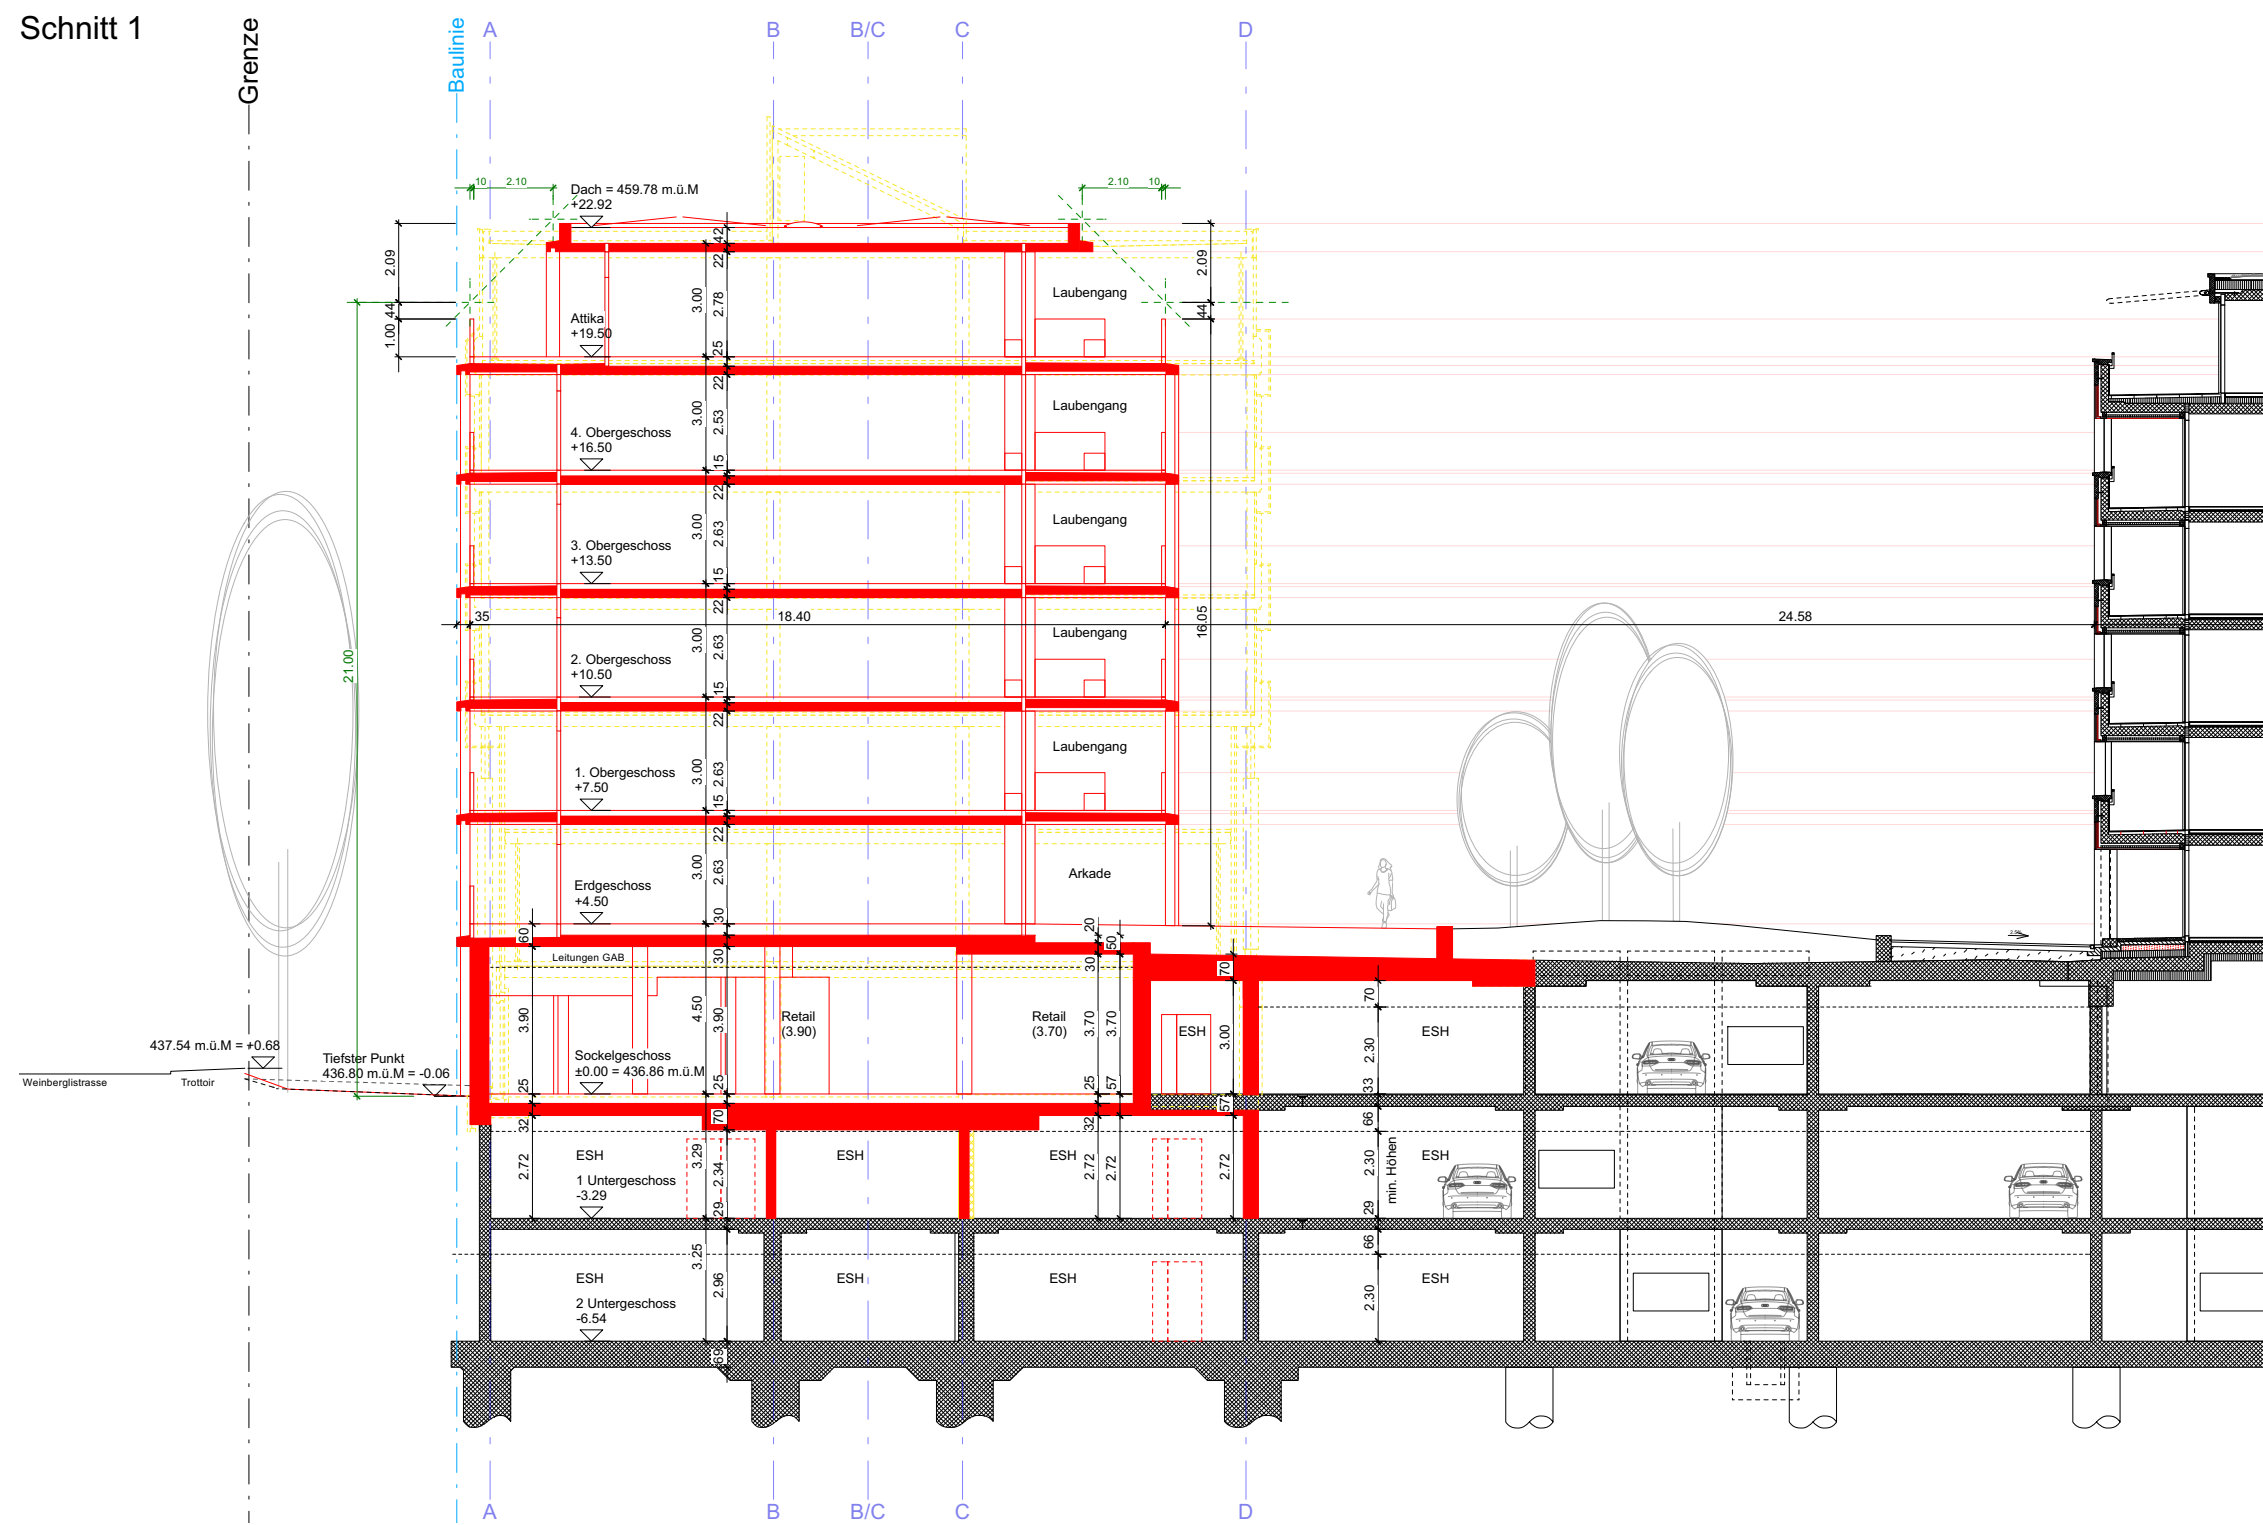


Schnitt 2

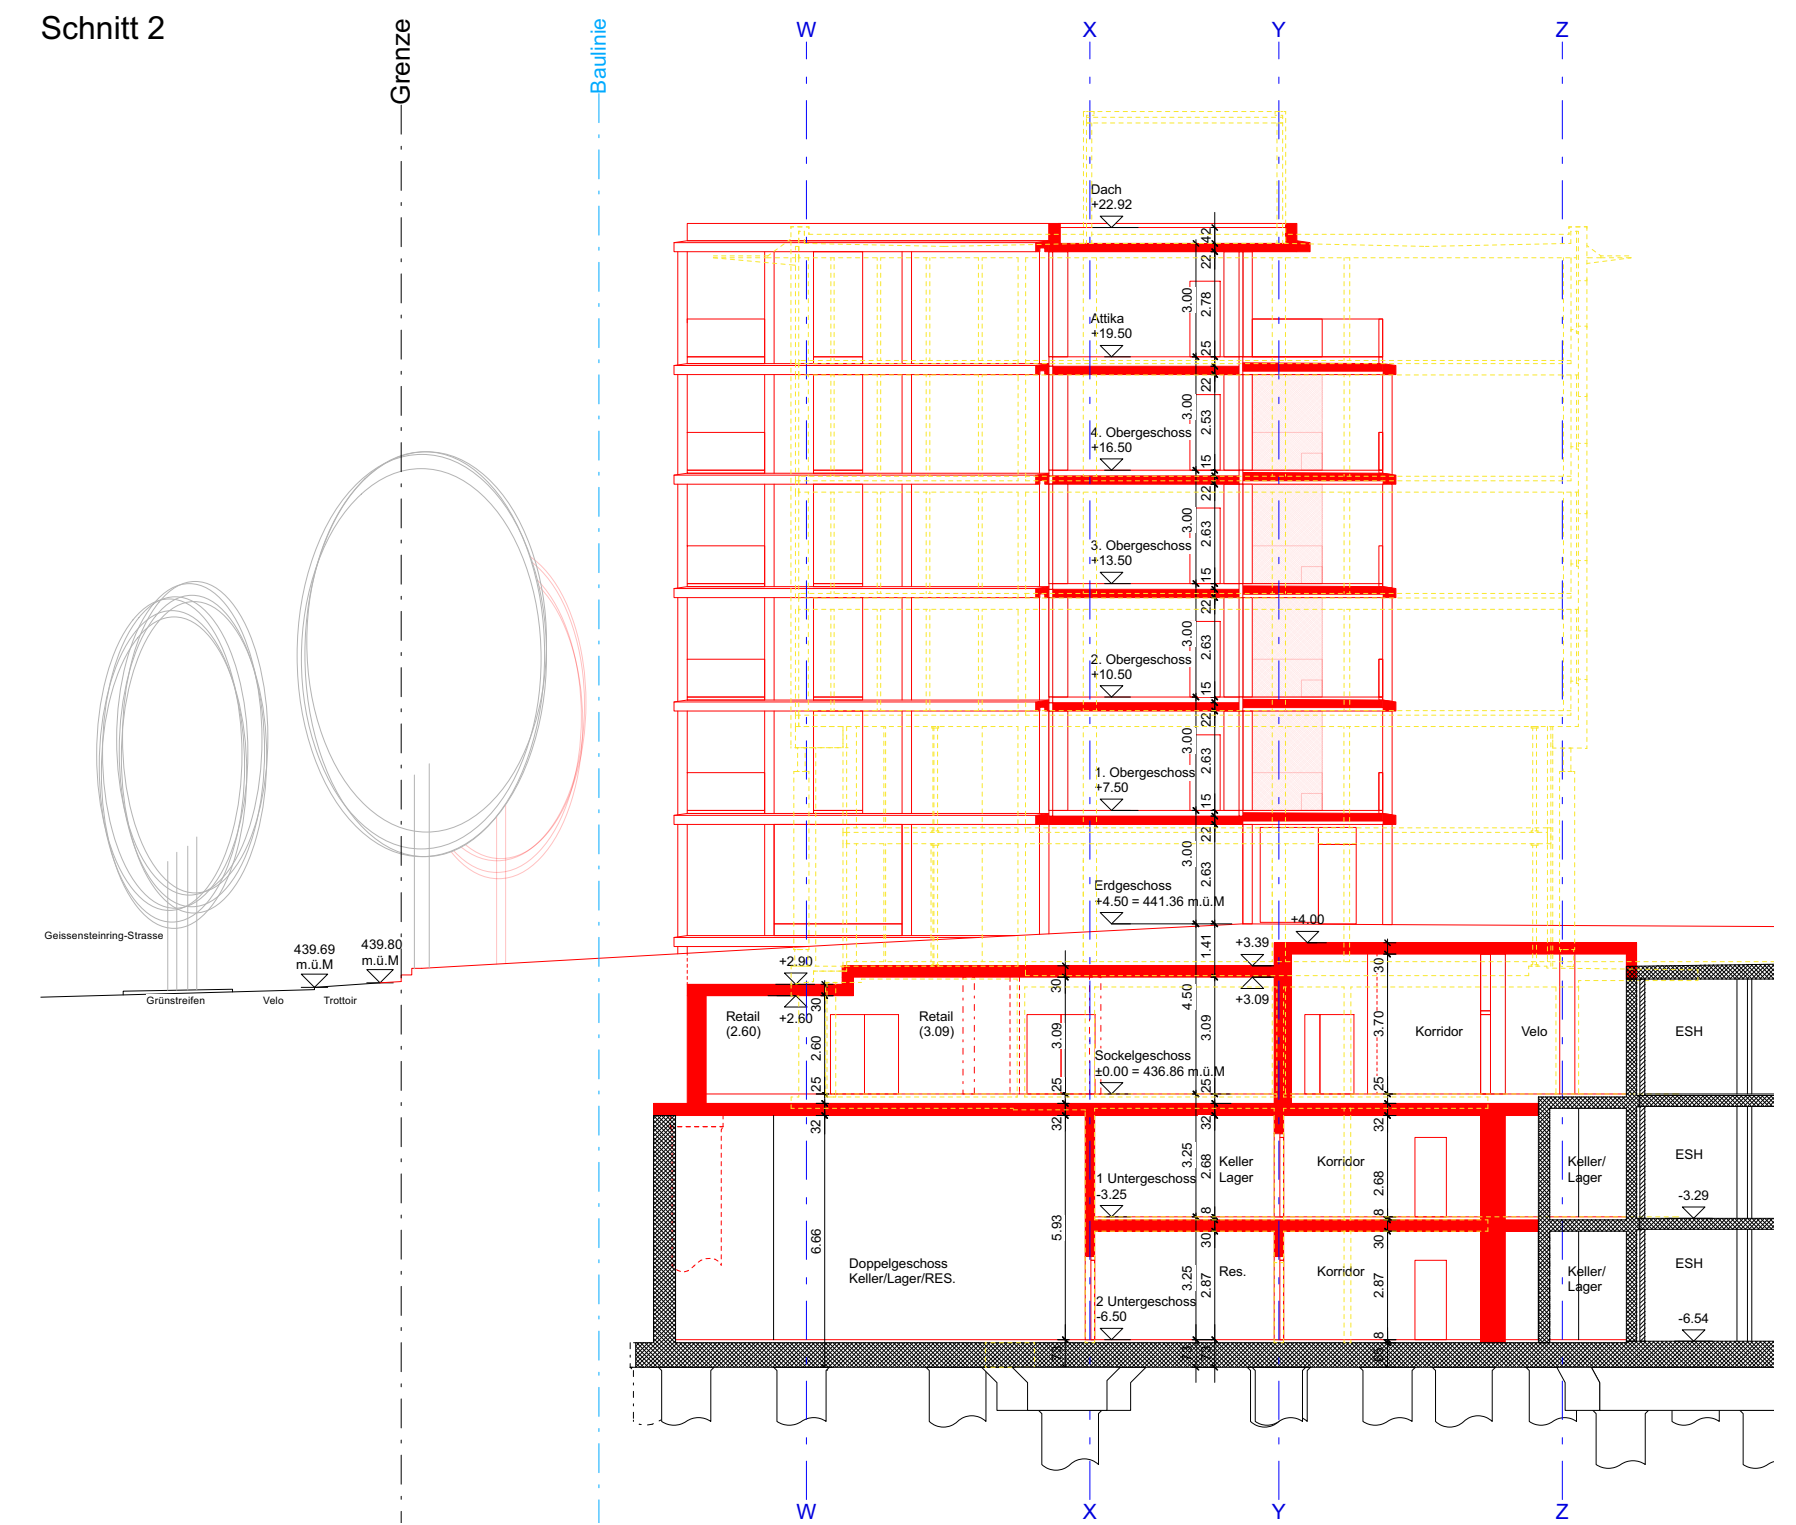

Schnitt 4

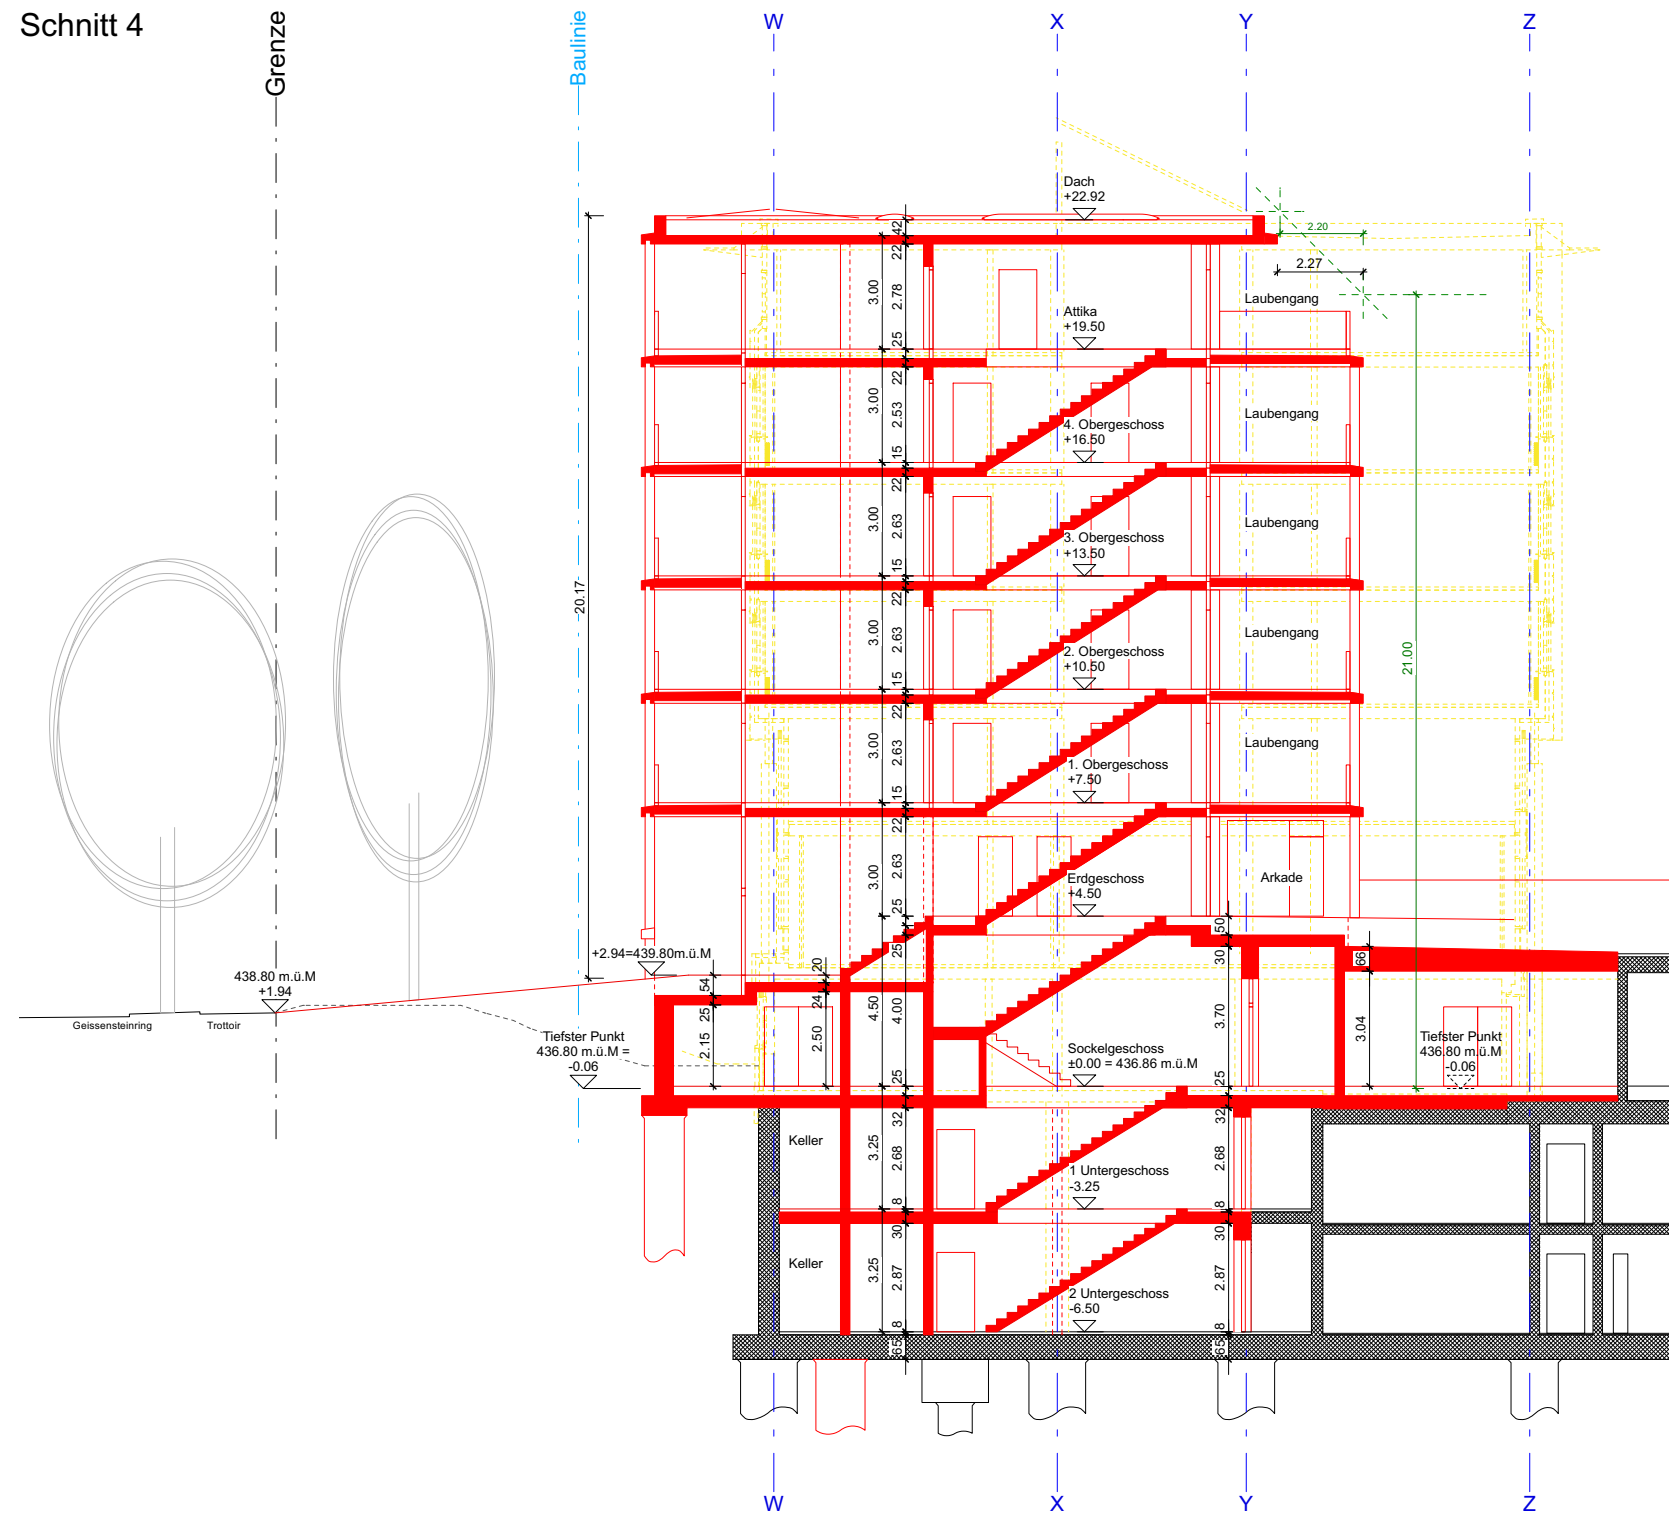

Schnitt 3

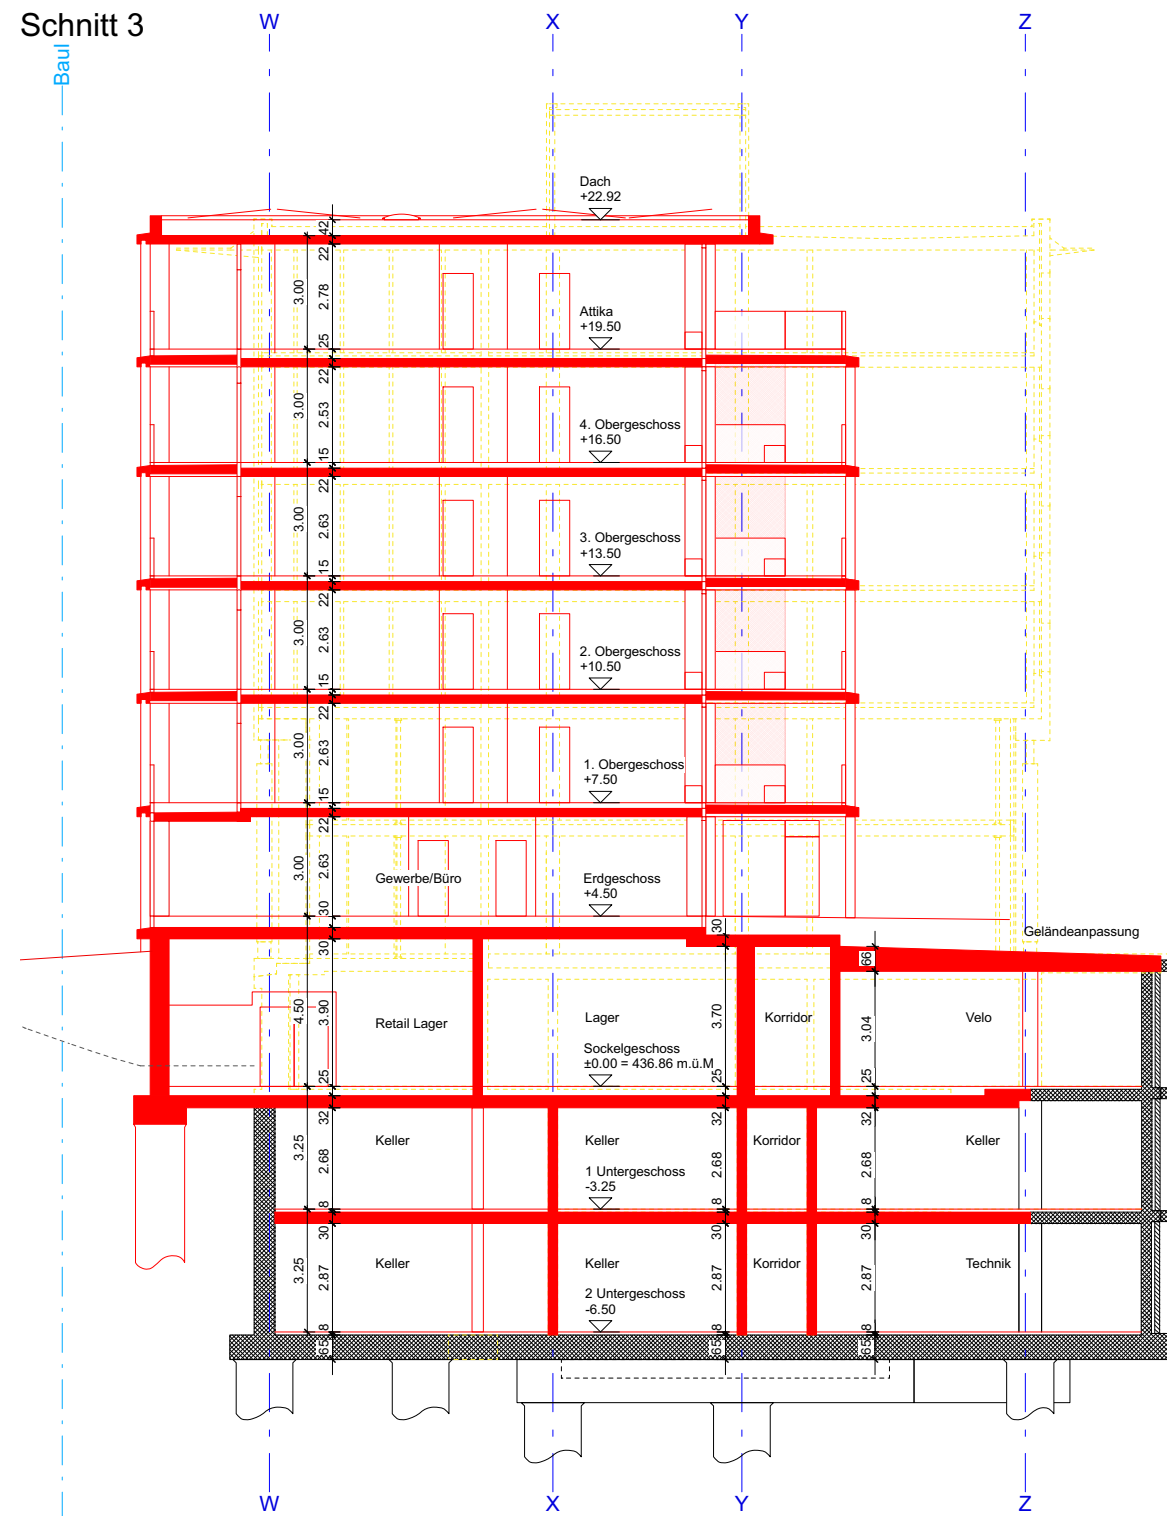

Schnitt 5

